



A	25/07/23	Création
B	-	-
C	-	-
D	-	-
E	-	-
F	-	-

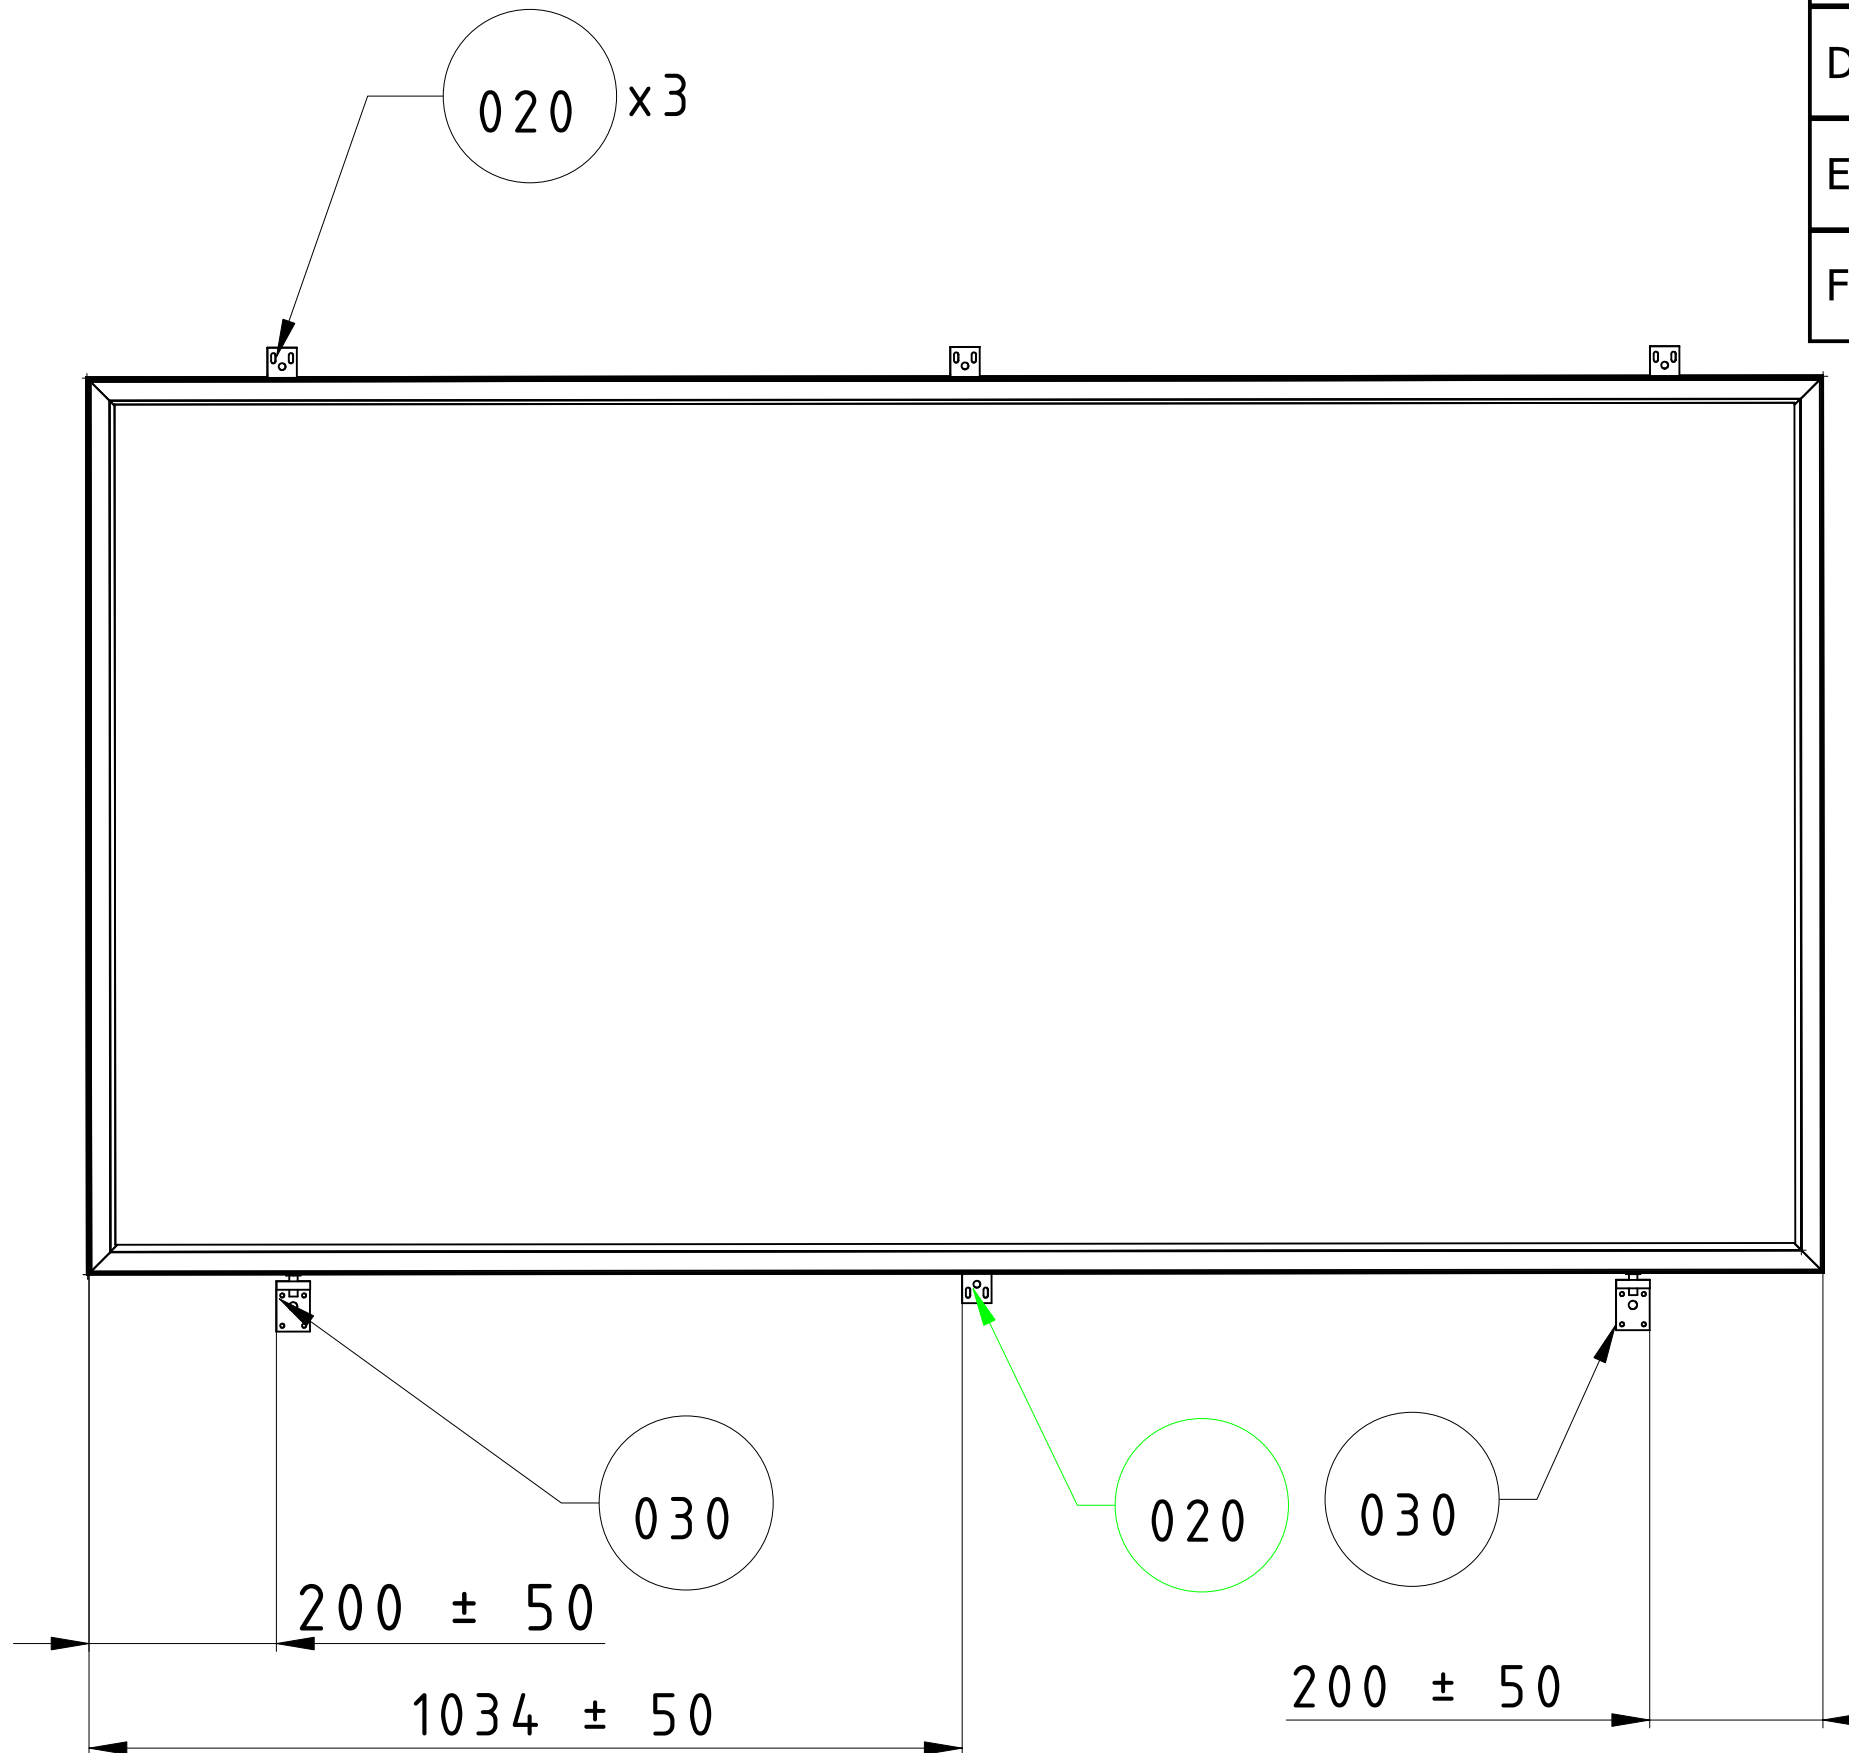

		Titre Installation façade paysage	F -
Drawing Number FACA2 BSLA4		Sheet 1	E -
Author ASO	Material -	Thickness -	D -
This drawing is Boisurel property, it can't be reproduced or communicated without our written consent			C -
			B -
			A25/07/23